

myszak + palmer
 ARCHITECTURE • DEVELOPMENT

903 Broadway Street
 Vincennes, Indiana 47591
 Voice: 812.886.0350
 Fax: 812.886.0790
 web: www.myszakpalmer.com

FACILITY RENOVATIONS
 FOR

VCSC VIGO ELEMENTARY

VINCENNES, INDIANA

PROJECT NO. 16_26


COPYRIGHT 2016 MYSZAK + PALMER, INC. THE DRAWINGS, DESIGN INTENT AND CONCEPTUAL DATA CONTAINED IN THESE DOCUMENTS ARE THE PROPERTY OF THE ARCHITECT AND ARE PROTECTED UNDER FEDERAL COPYRIGHT LAWS. ANY RE-USE OR REPRODUCTION OF THESE DOCUMENTS REQUIRES WRITTEN CONSENT FROM THE ARCHITECT.

REV	DATE	DESCRIPTION


DRAWN: STAFF
 CHECKED: APM/JDP

A4.2


BUILDING SECTIONS

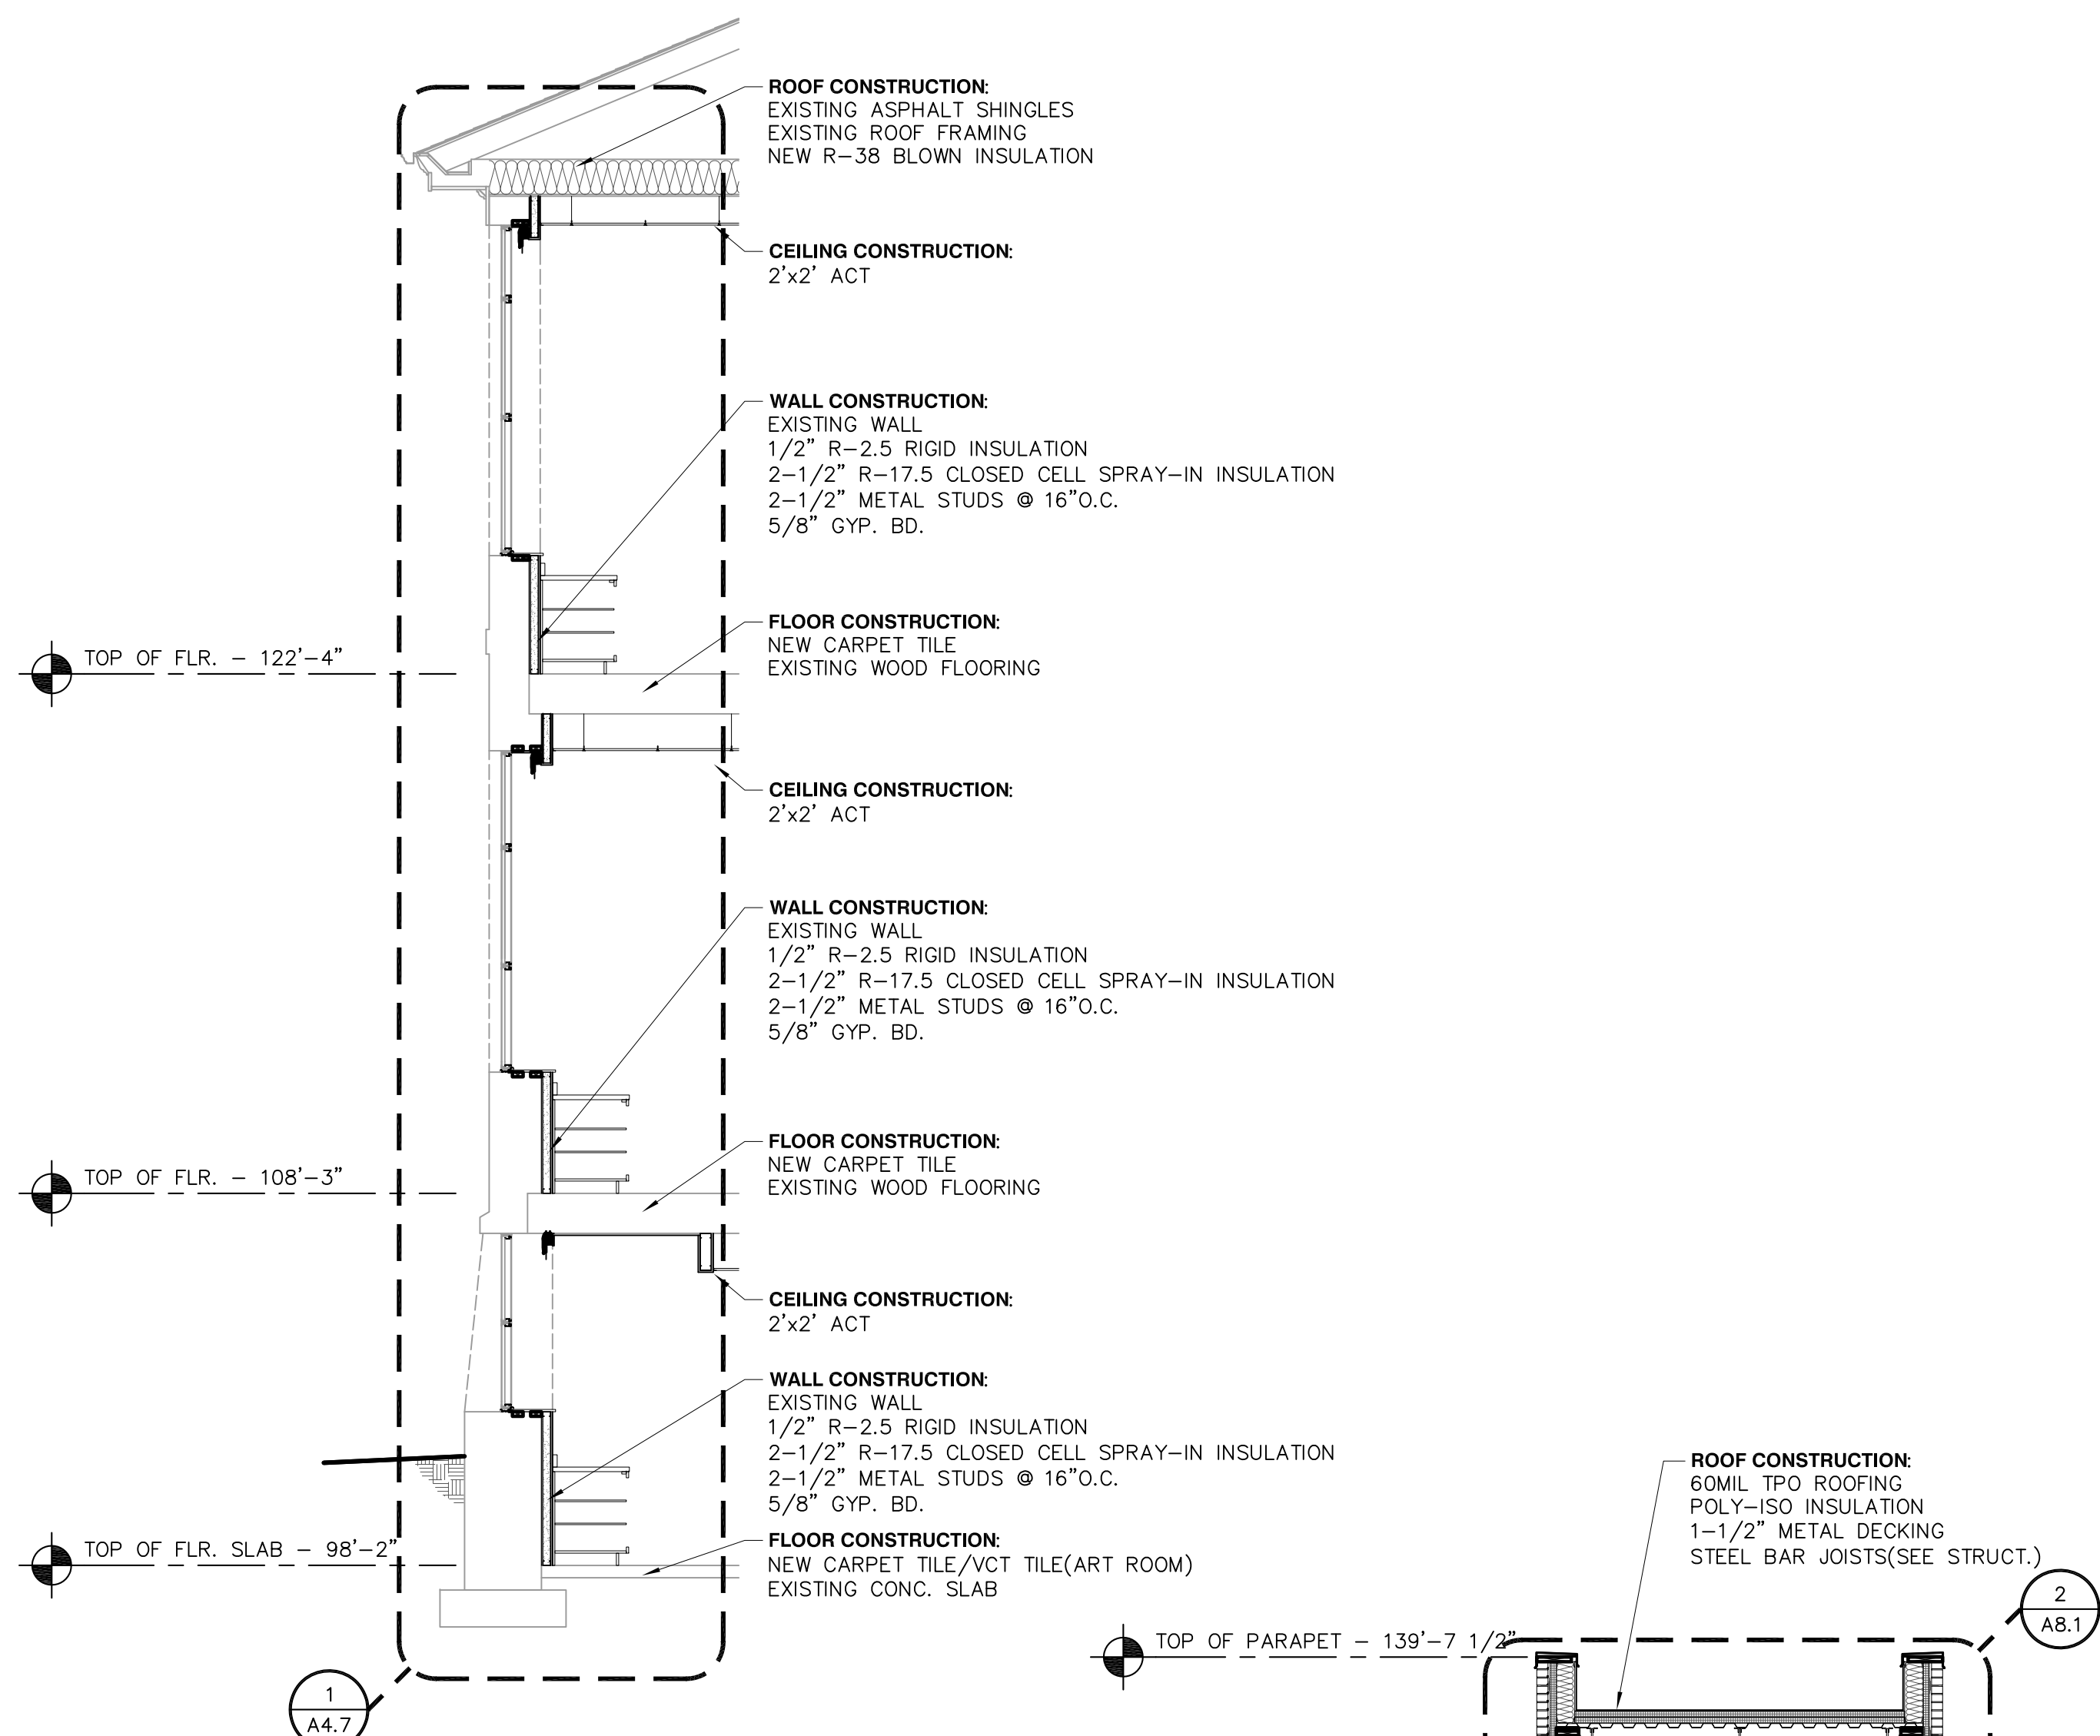


1 BUILDING SECTION 'C'
 SCALE: 1/4"=1'-0"

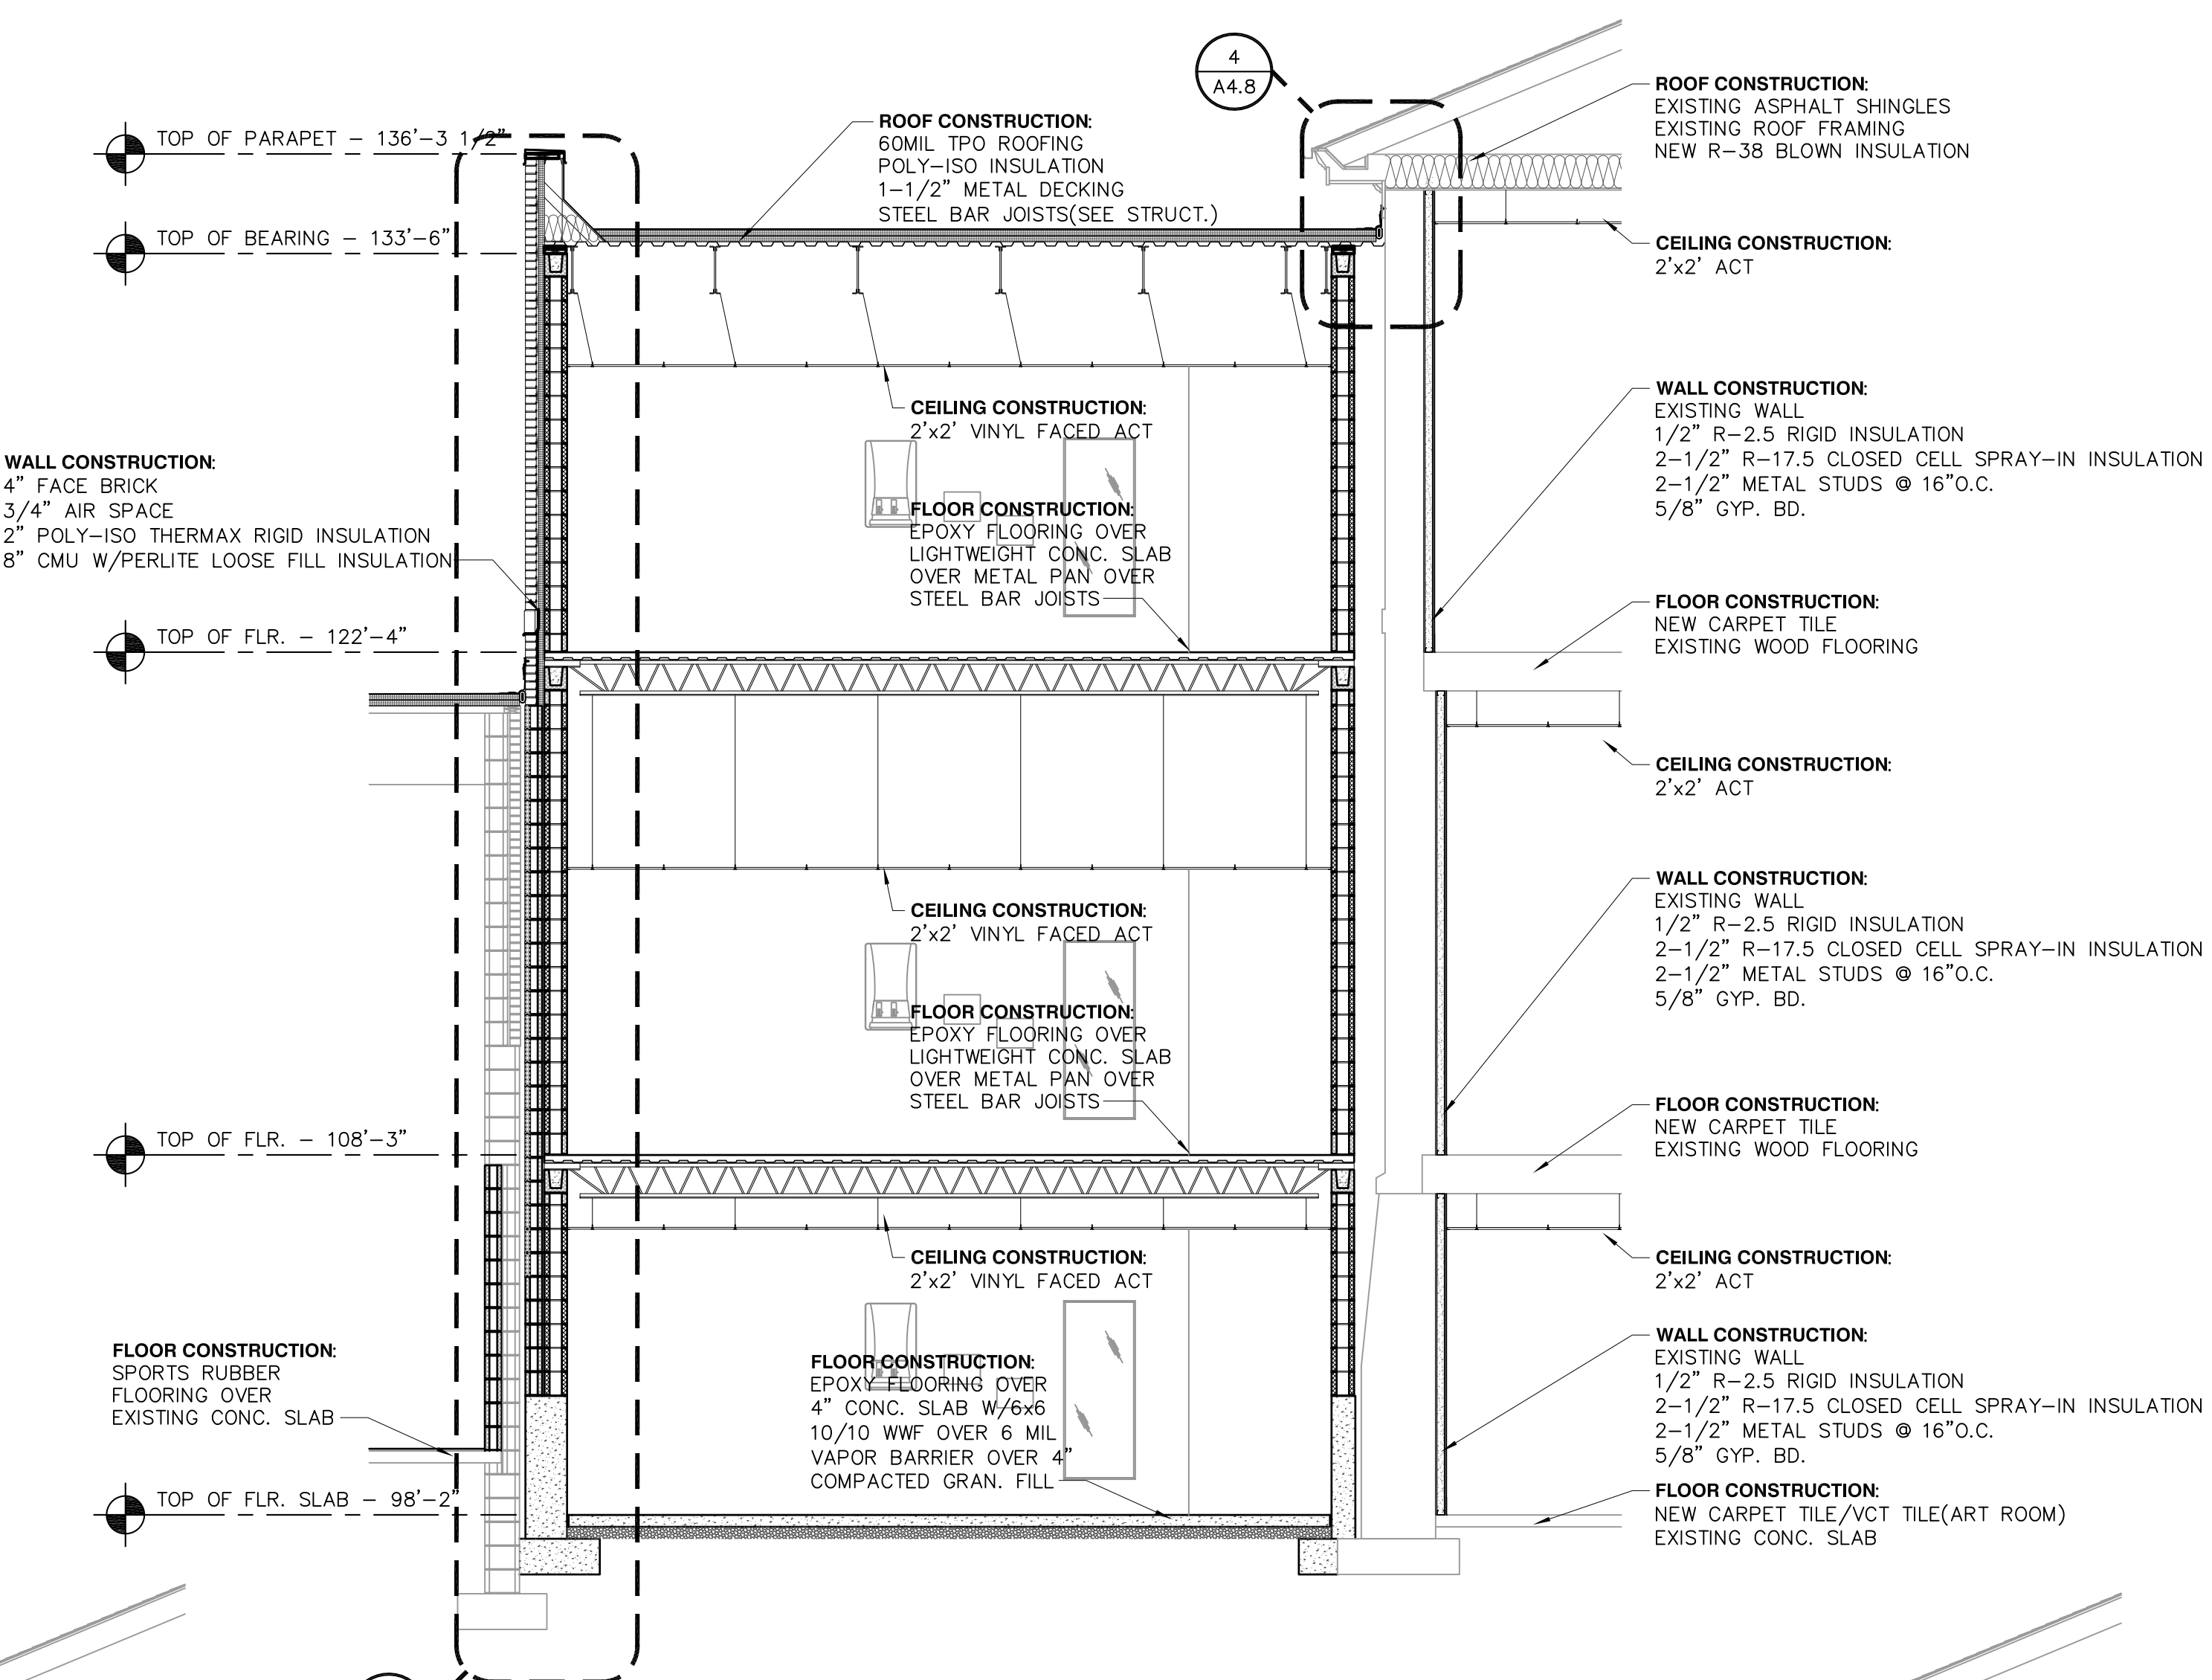

2 BUILDING SECTION 'D'
 SCALE: 1/4"=1'-0"

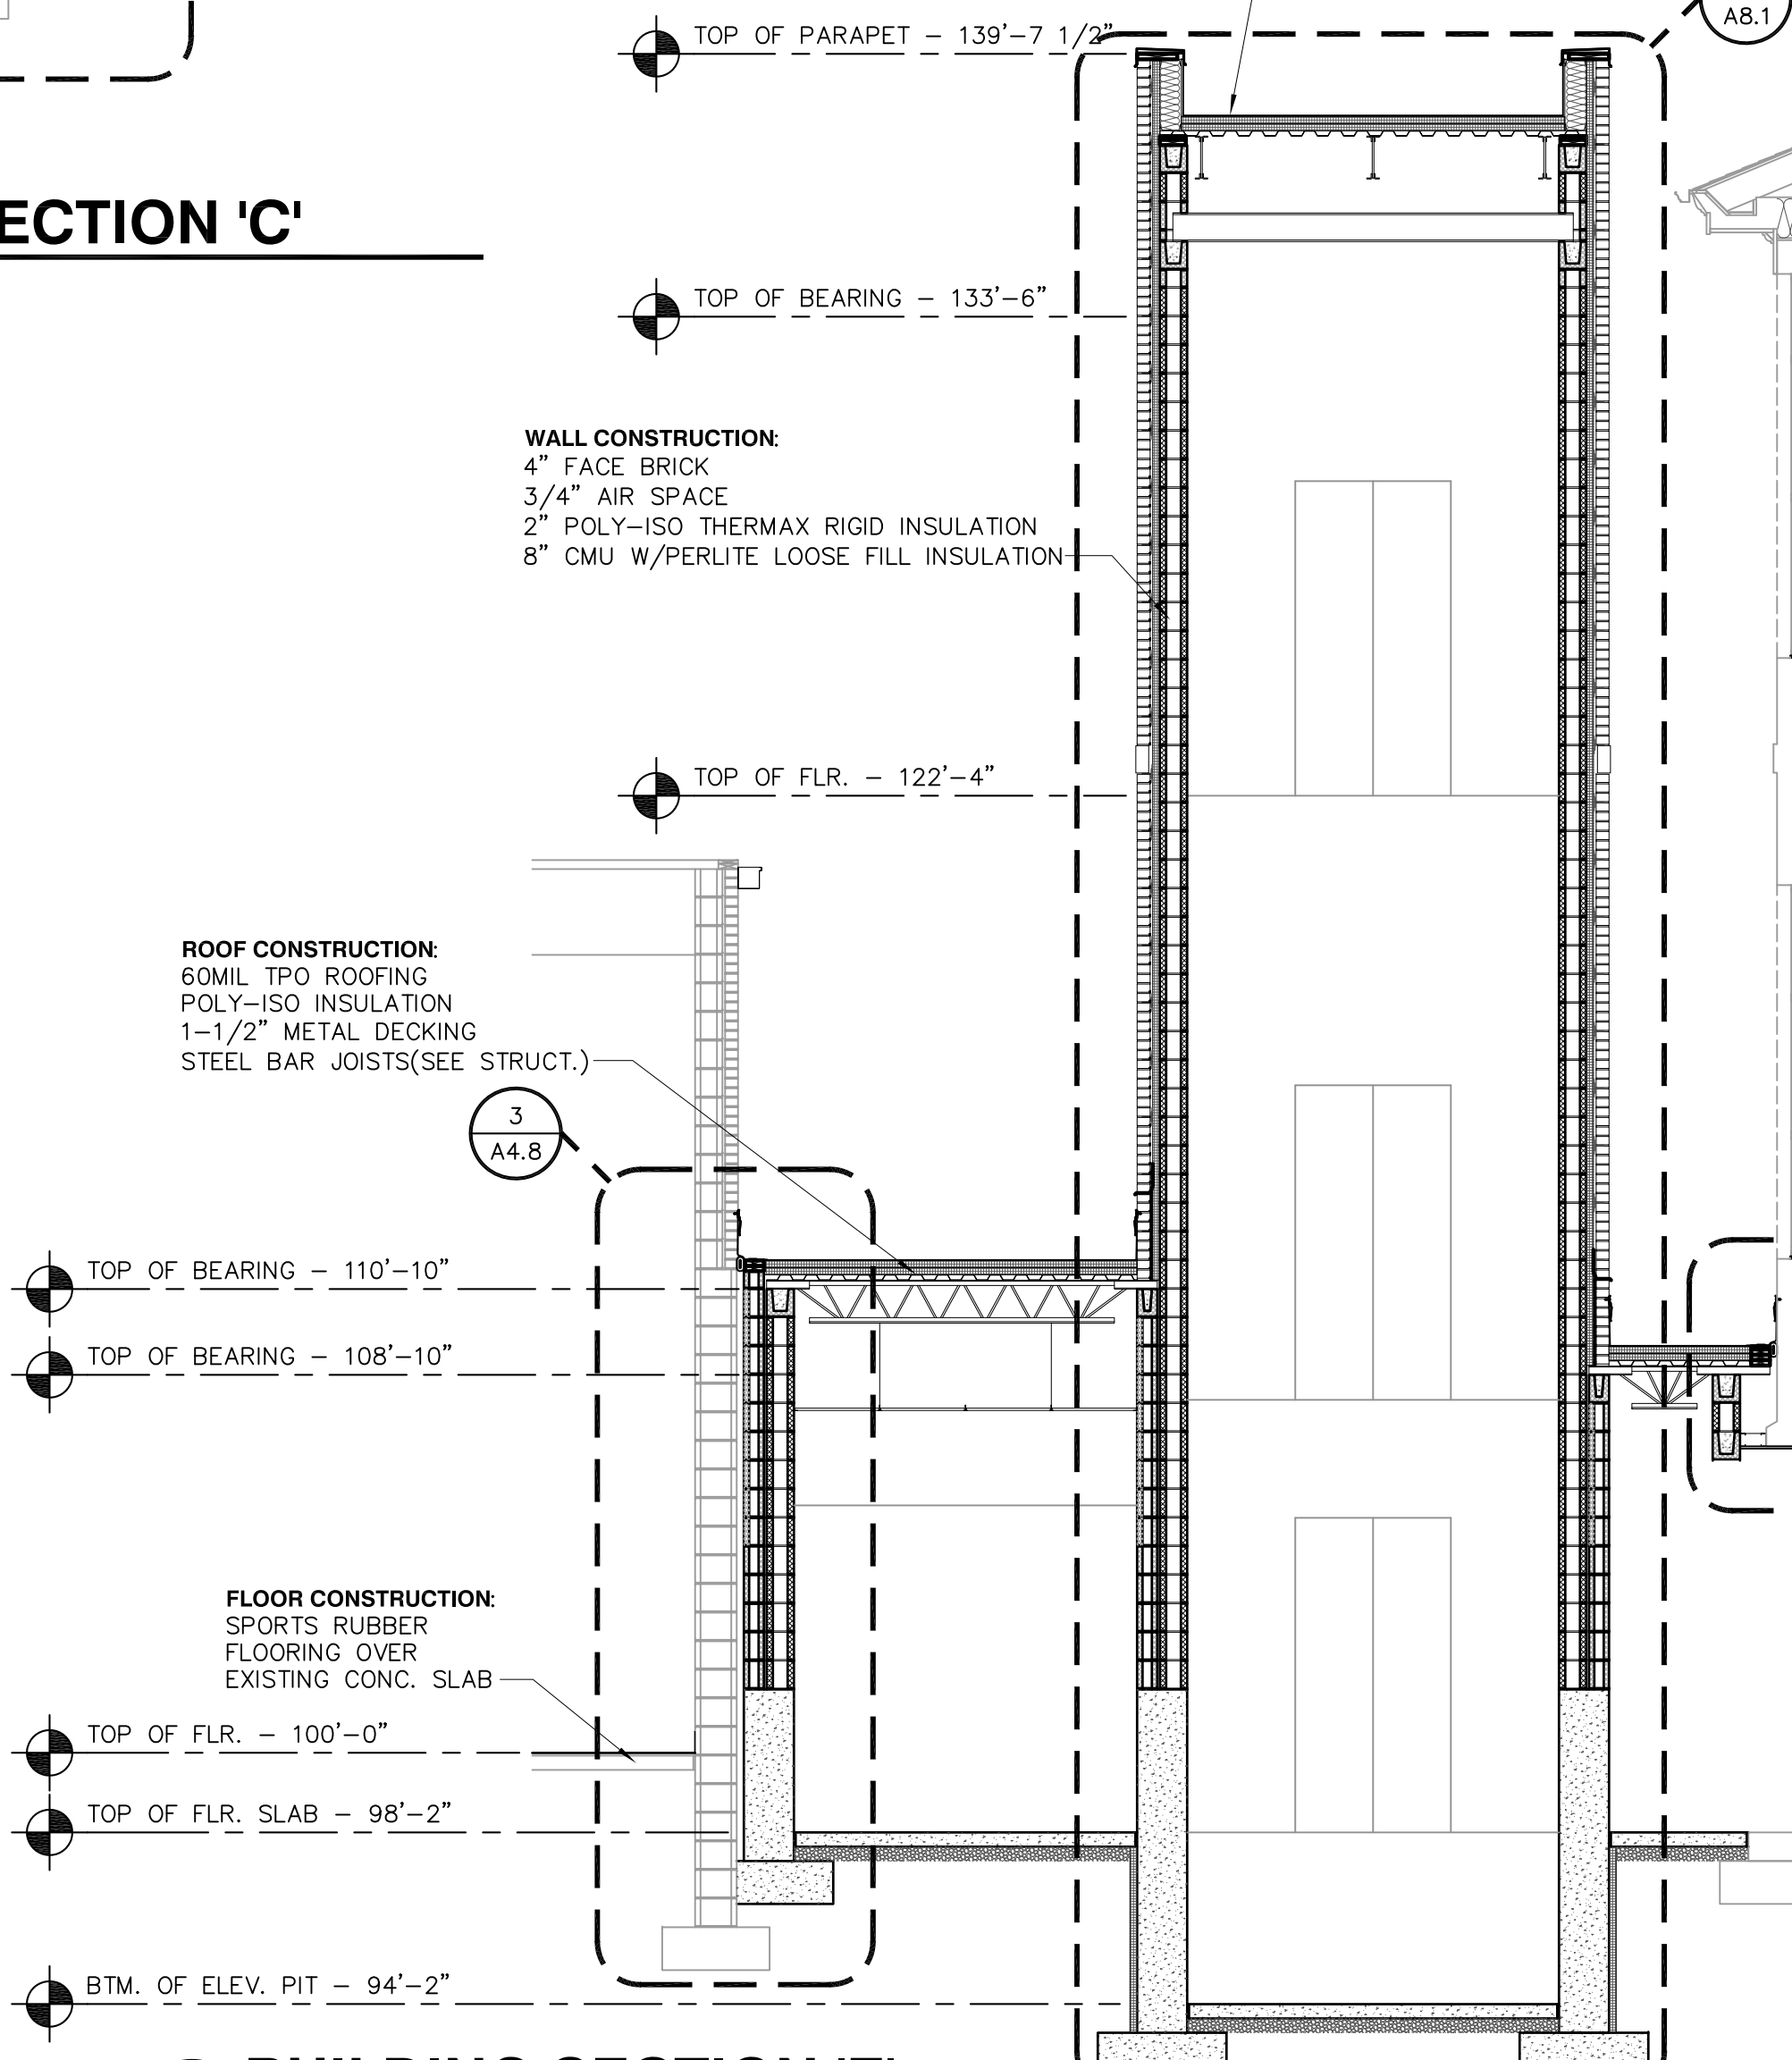

3 BUILDING SECTION 'E'
 SCALE: 1/4"=1'-0"

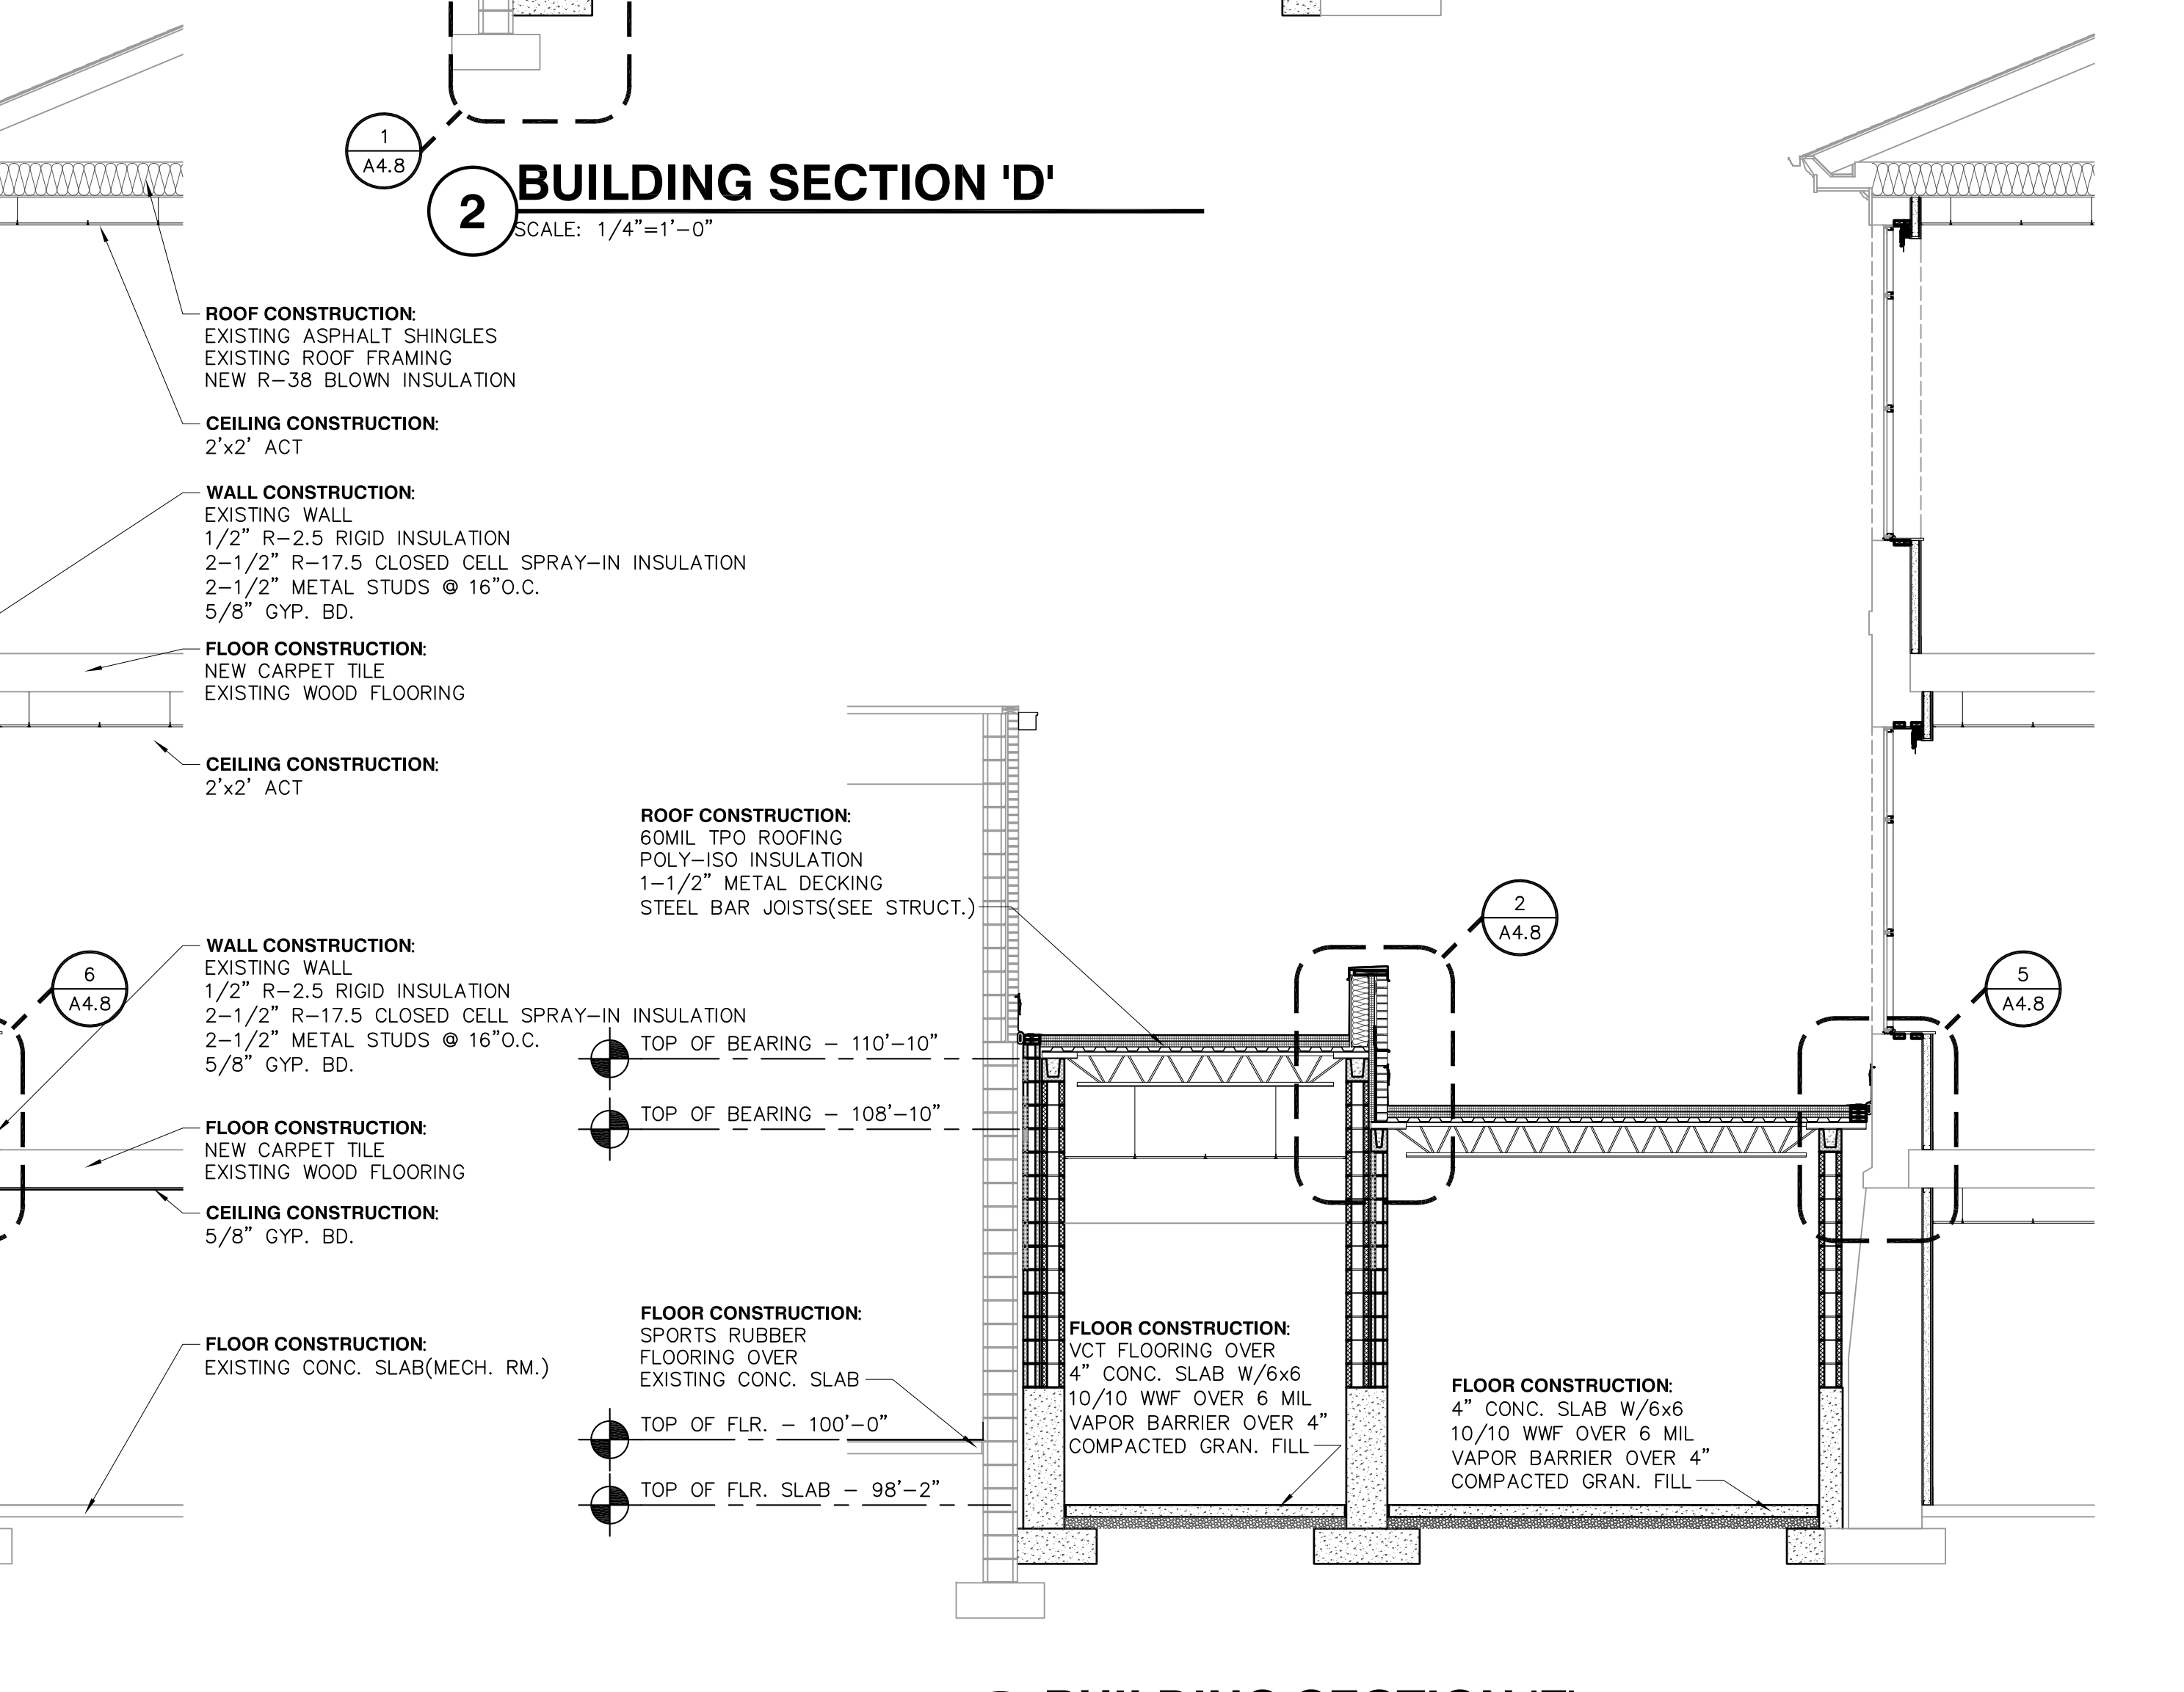

4 BUILDING SECTION 'F'
 SCALE: 1/4"=1'-0"